


Suntec Singapore Level 4, Halls 401 - 403

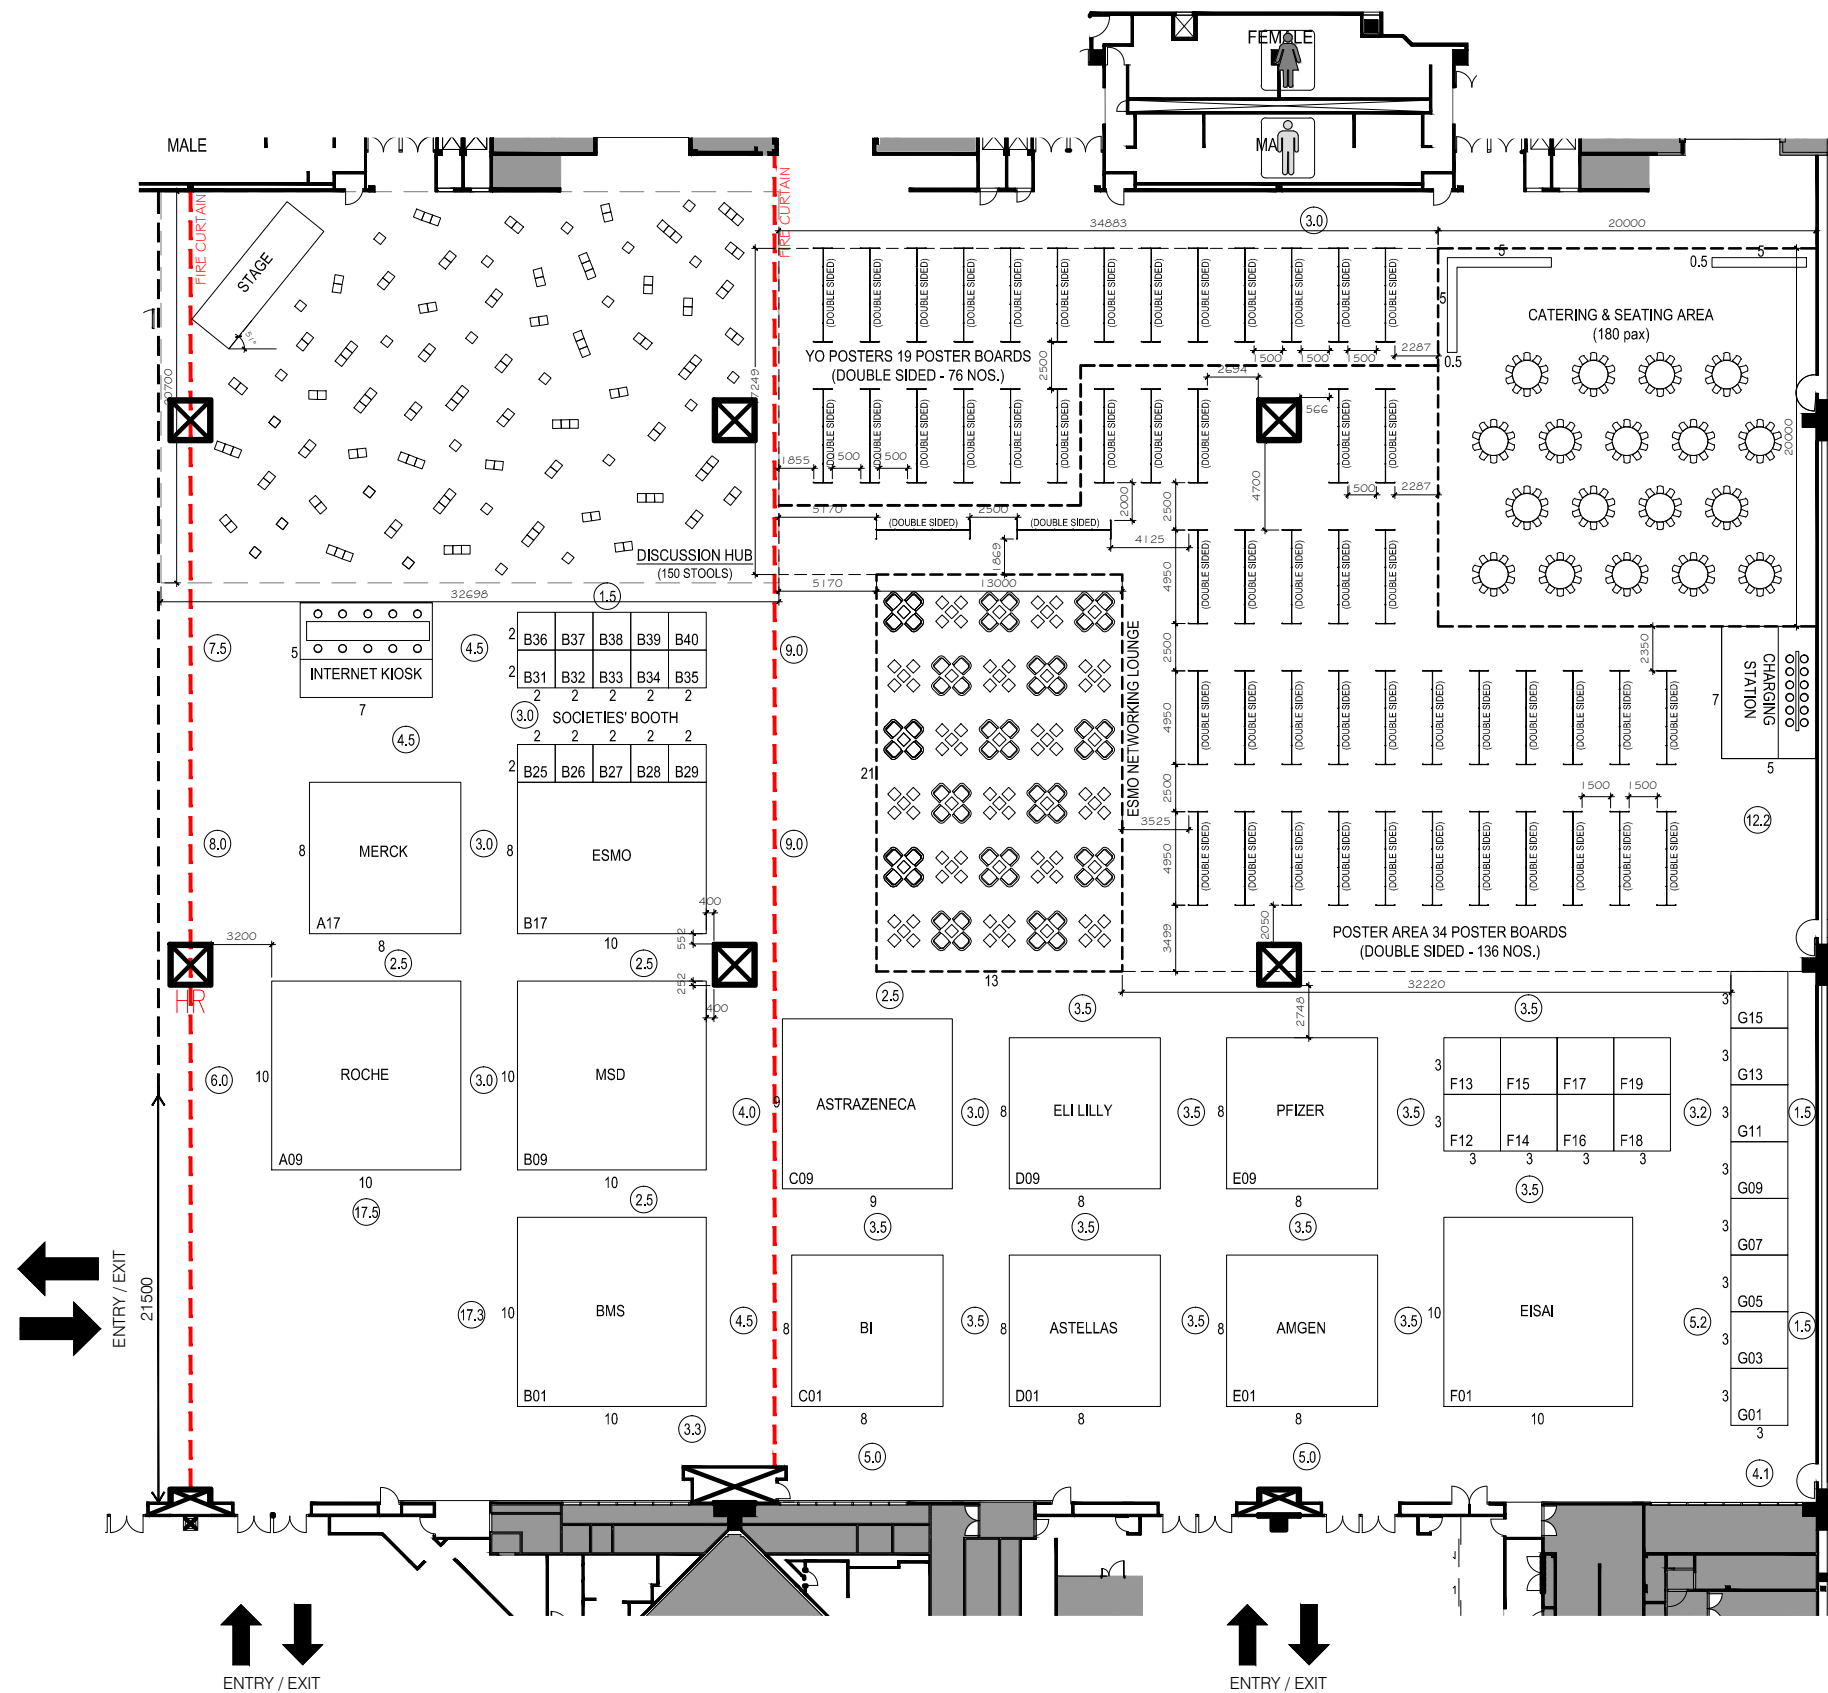

Accurate at time of print. Subject to changes.

© COPYRIGHT THIS DESIGN/DRAWING IS COPYRIGHT RESERVED.

 Kingsmen Exhibits Pte Ltd	SCALE	DATE
	A3 1:400	30 September 2016
	DRAWN BY	CHECKED BY
	ADP / MCP	DDL
	VERSION	
	43	